



6224 29th Street SE
 Calgary, Alberta T2C 1W3
 TEL (403) 236-7738
 FAX (403) 287-7728

NO.	DATE			REVISION	BY
	D	MO	YR		

**MODULAR BUILDING - MV
 SERIES
 (8'W X 16'L X 12'H)**

CLIENT INFO


-
 -
 -
 -

DRAWN BY	DB	REVIEWED BY	X
SCALE	NTS	DATE	2010/12/20
CLIENT APPROVAL			
SIGNATURE			

DATE

ISSUE FOR	PROJECT NO.
REVIEW	X

DWG1

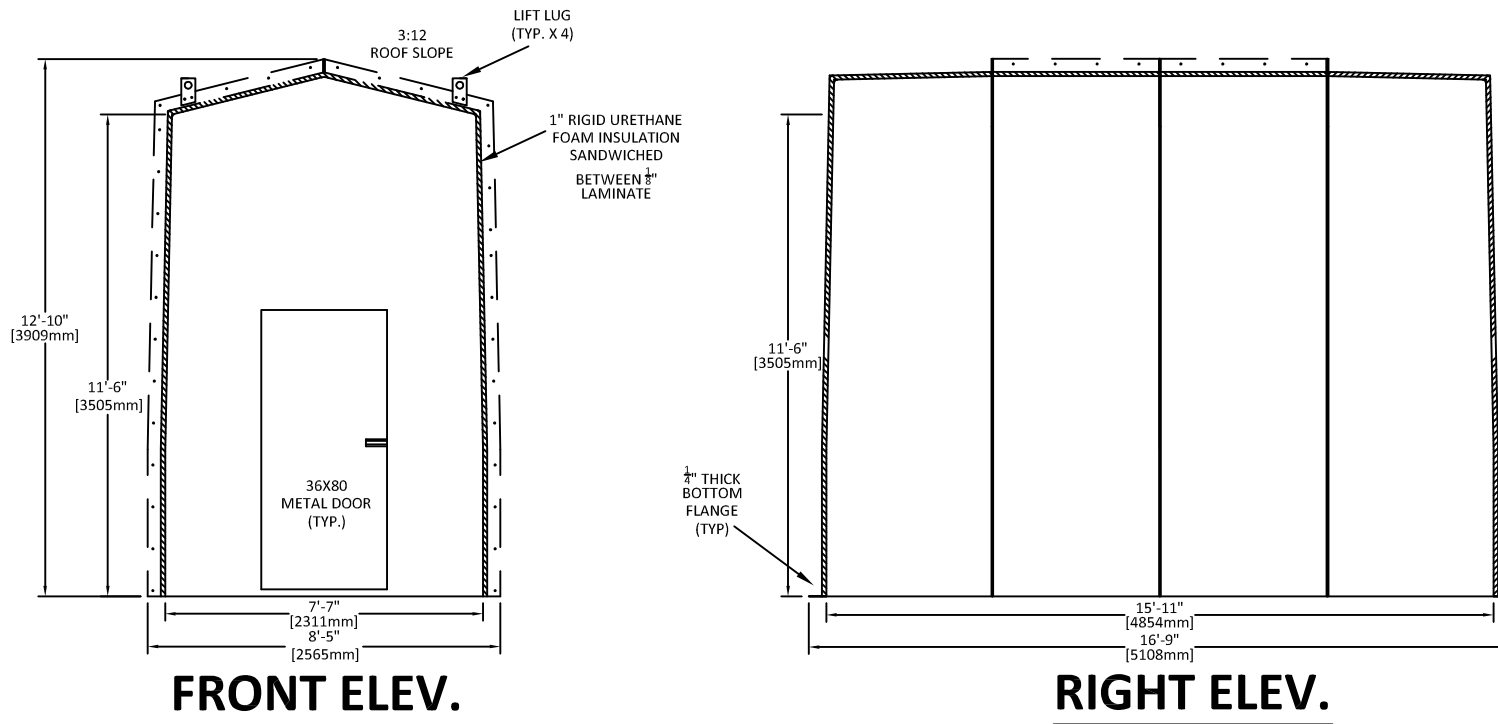

ALL DIMENSIONS NOMINAL