




6224 29th Street SE
 Calgary, Alberta T2C 1W3
 TEL (403) 236-7738
 FAX (403) 287-7728

NO.	DATE		REVISION		BY
	D	M/YR			


**MODULAR BUILDING - MV
 SERIES
 (8'W X 16'L X 8'H)**

CLIENT INFO


-
-
-
-

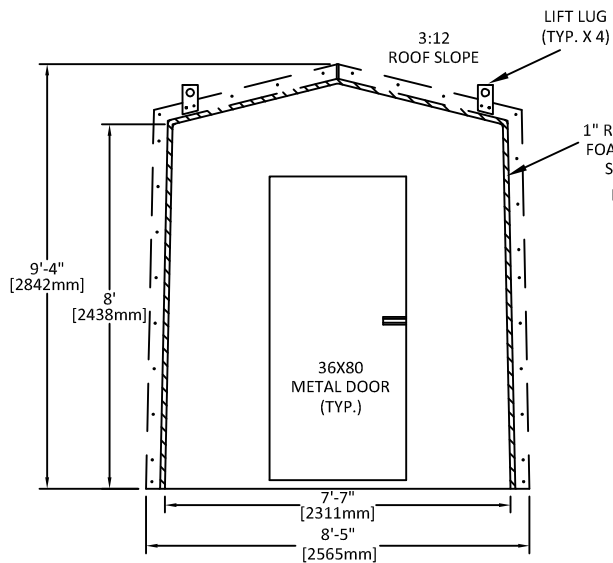

FRONT ELEV.

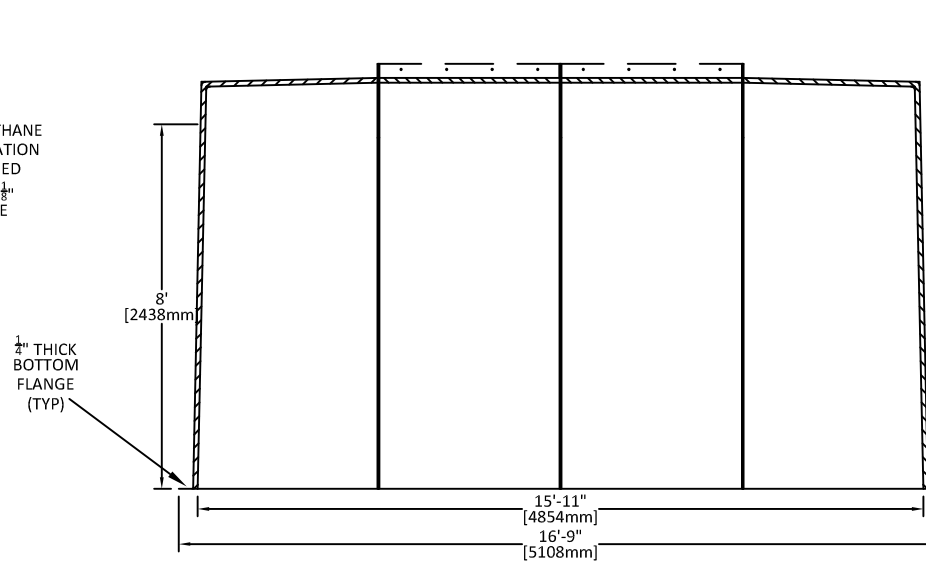

RIGHT ELEV.

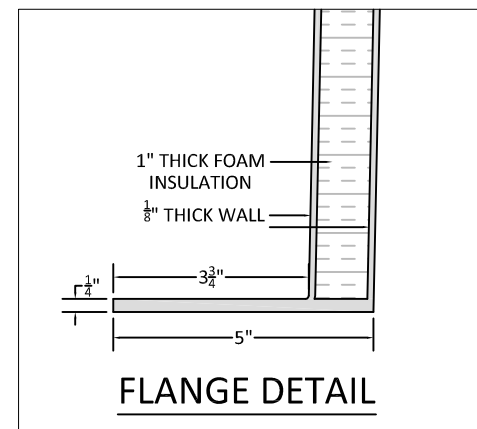

FLANGE DETAIL

ALL DIMENSIONS NOMINAL

DRAWN BY DB REVIEWED BY

SCALE NTS DATE 2010/12/20

CLIENT APPROVAL

SIGNATURE

DATE

ISSUE FOR REVIEW PROJECT NO. X