



6224 29th Street SE
 Calgary, Alberta T2C 1W3
 TEL (403) 236-7738
 FAX (403) 287-7728

NO.	DATE		REVISION	BY
	D	MO. YR.		

**MODULAR BUILDING - MV
 SERIES
 (8'W X 20'L X 12'H)**

CLIENT INFO



-
-
-
-

DRAWN BY	DB	REVIEWED BY	REVIEWED
SCALE	NTS	DATE	2010/12/20
CLIENT APPROVAL			
SIGNATURE			

DATE

ISSUE FOR	PROJECT NO.
REVIEW	X

DWG1

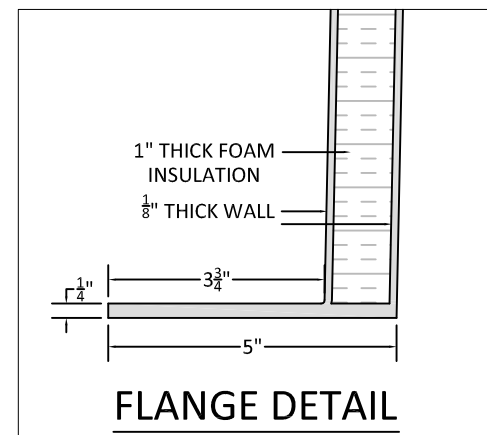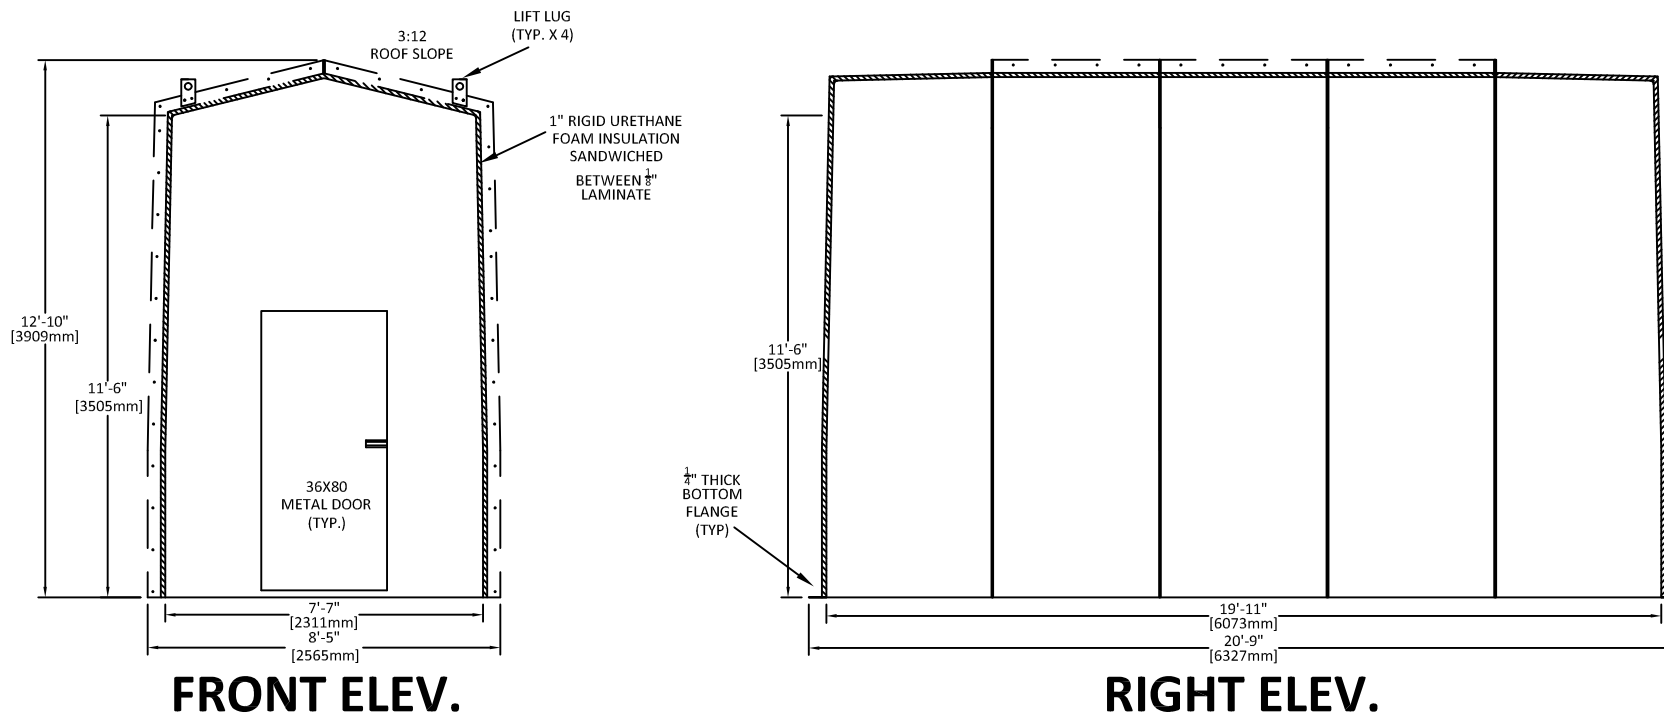

ALL DIMENSIONS NOMINAL