



6224 29th Street SE
 Calgary, Alberta T2C 1W3
 TEL (403) 236-7738
 FAX (403) 287-7728

NO.	DATE		REVISION		BY
	D	MO.	YR.		

**MODULAR BUILDING - MV
 SERIES
 (8'W X 8'L X 8'H)**

CLIENT INFO



-
-
-

DRAWN BY	DB	REVIEWED BY	
SCALE	NTS	DATE	2010/12/20
CLIENT APPROVAL			
SIGNATURE			

DATE

ISSUE FOR	PROJECT NO.
REVIEW	X

DWG1

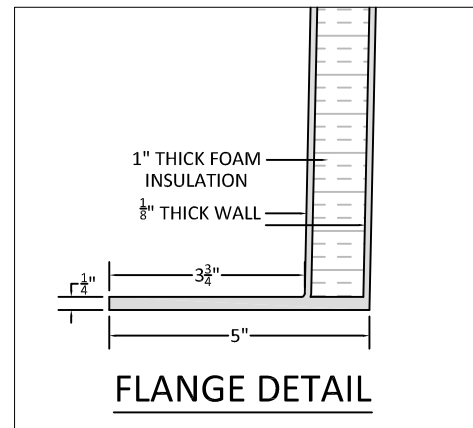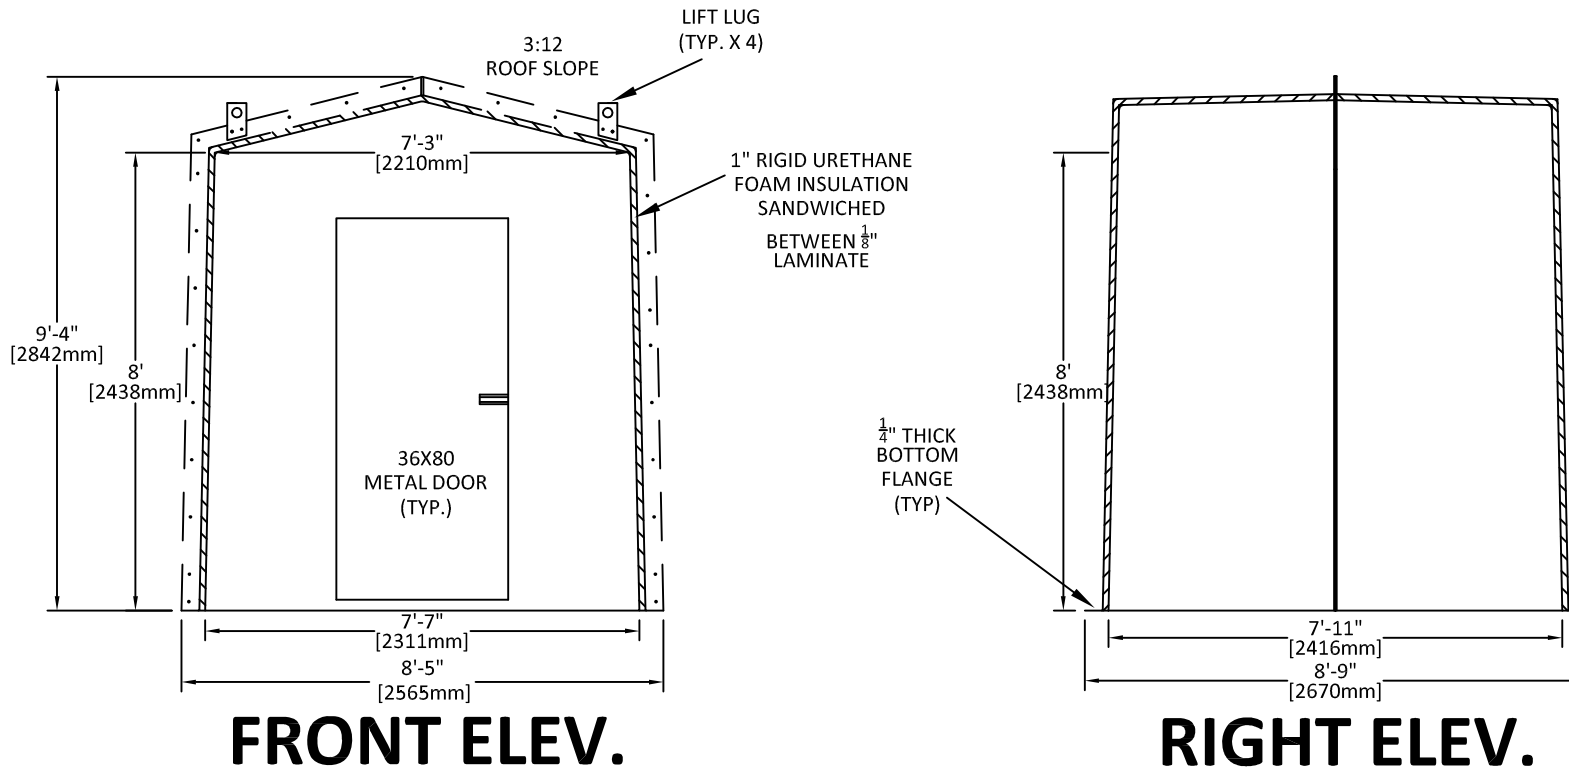

ALL DIMENSIONS NOMINAL